

2 ENTRY PLAZA ENLARGEMENT

SCALE: 1" = 10'

Symbols Legend


- | | | | |
|--|----------------------|--|-------------------------------|
| | Sunset Red Maple | | Foster Holly |
| | Chinese Pistache | | Limelight Hydrangea |
| | Hightower Willow Oak | | Limelight Hydrangea Tree Form |
| | English Oak | | Kaleidoscope Abelia |
| | Sweet Bay Magnolia | | Petite Pillar Boxwood |
| | Yoshino Cherry | | Karl Forester Reed Grass |
| | | | PeeWee Hydrangea |
| | | | Goldstrum Rudbeckia |
| | | | Variegated Liriope |
| | | | Purpleleaf Wintercreeper |

NOTES:
 All Areas Disturbed by Constructed and Not Designated by as Mulch or Plantings, Shall be Sodded with Meyer Z-52 Zoysia Sod.

Provide a New Automatic Irrigation System for All Landscape Areas within the Scope of the Project.

I LANDSCAPE PLAN

SCALE: 1" = 20'

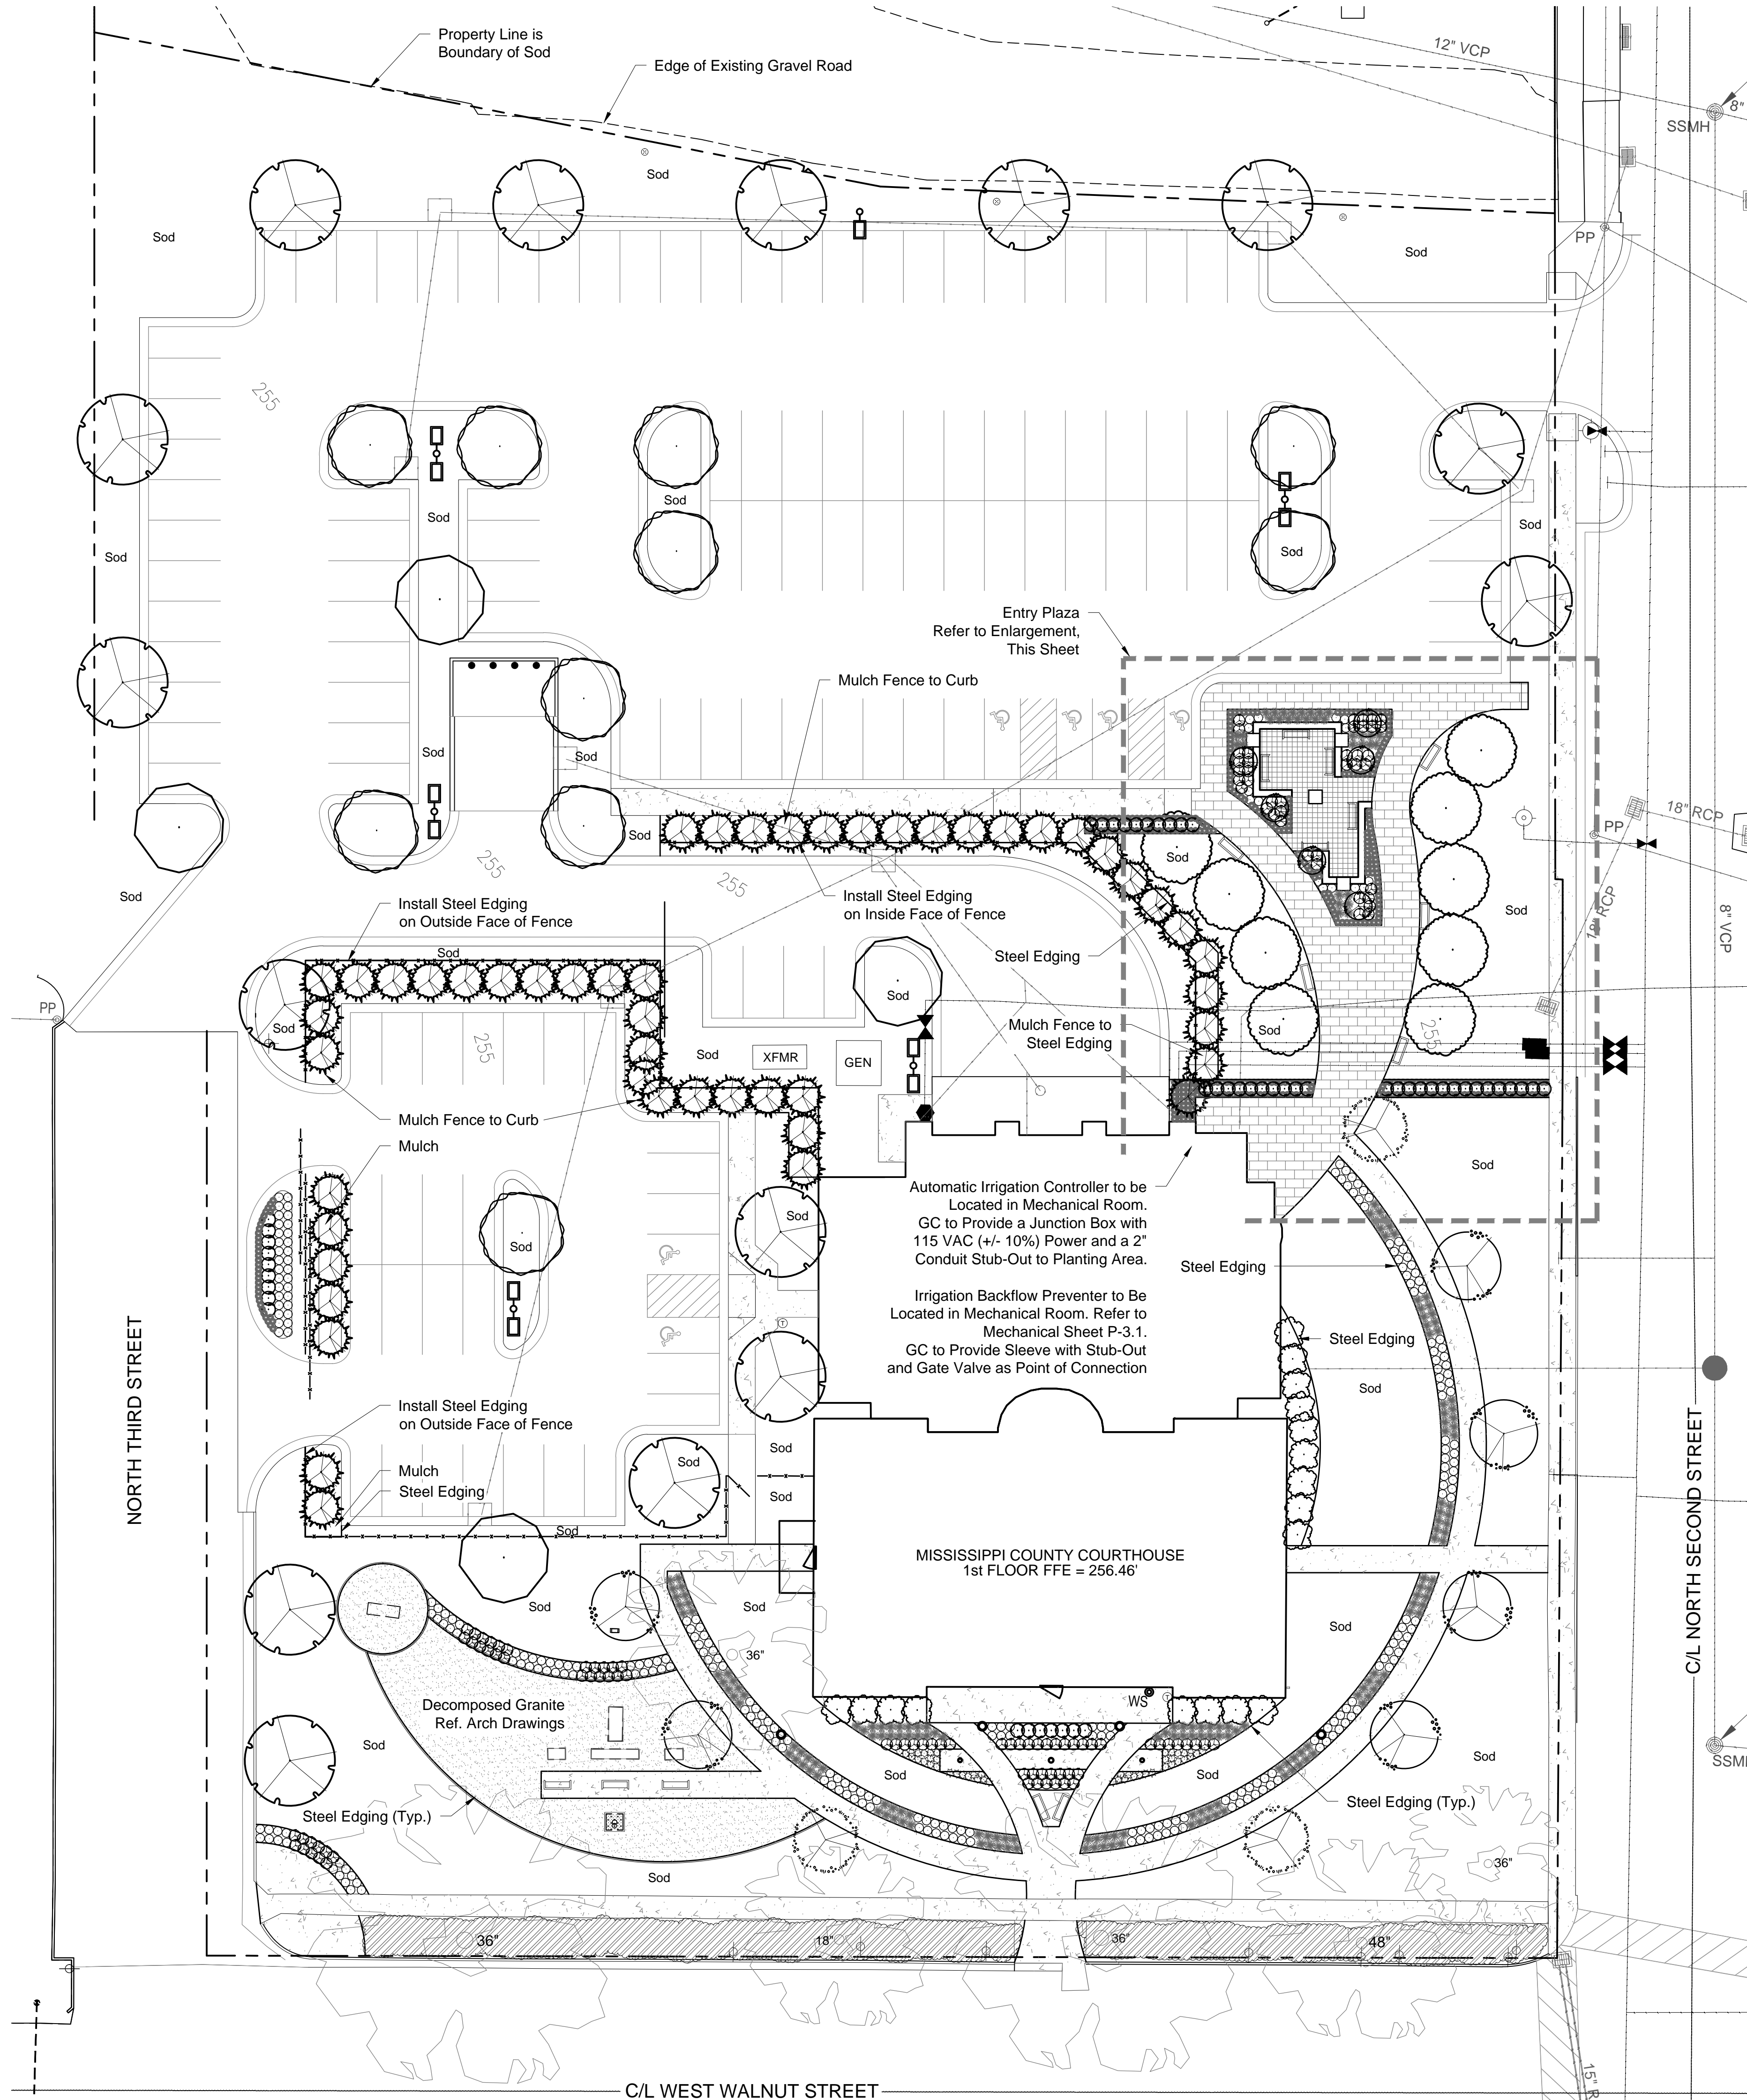

200 W. Walnut St.,
 Blytheville, Arkansas 72315

**MISSISSIPPI COUNTY COURTHOUSE
 REHABILITATION & ADDITION**
 Sheet Contents:
 Landscape Plan

Issue Date:
 October 3, 2019

Revisions:

Sheet No:

L-1.1